


PRODUCED BY AN AUTODESK EDUCATIONAL PRODUCT

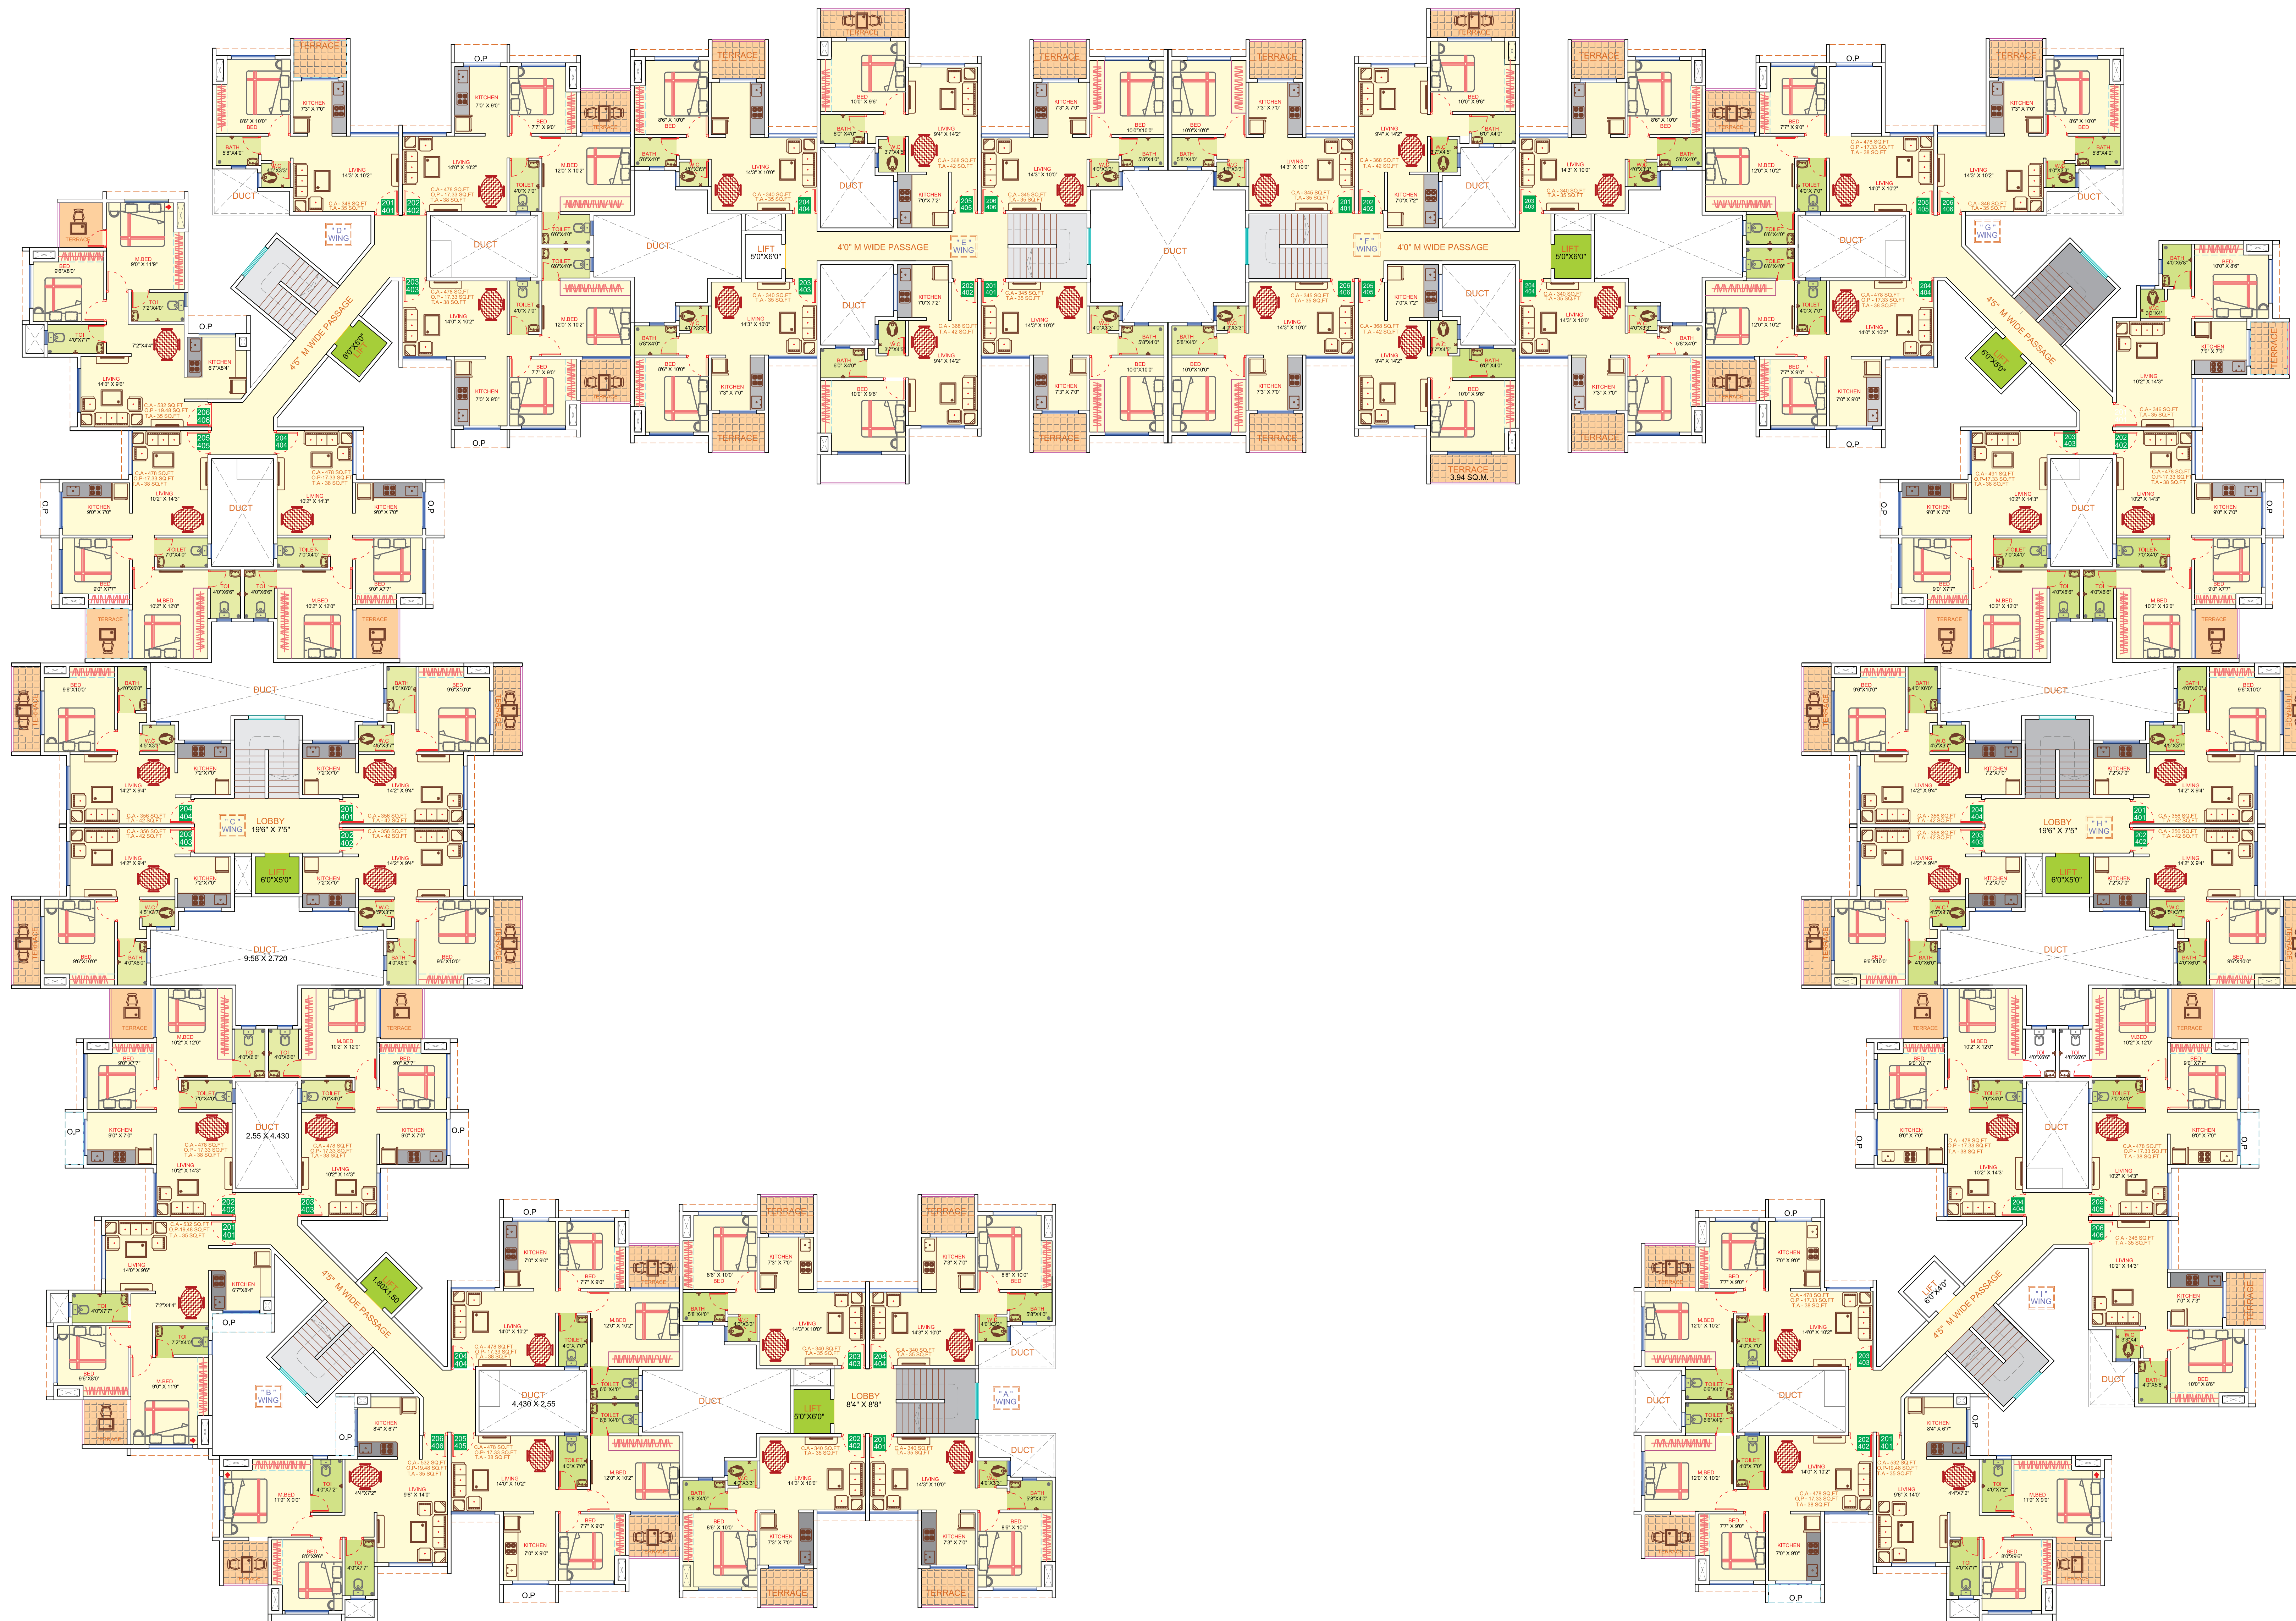

TYPICAL SECOND & FOURTH FLOOR PLAN
SCALE - 1:100

PRODUCED BY AN AUTODESK EDUCATIONAL PRODUCT

NAME ADDRESS & SIGN OF OWNER

PROPOSED CONSTRUCTION OF
COMMERCIAL CUM RESIDENTIAL
BLDG. ON S. NO.109/5, 112/5/1(P),
112/6/1(P), 112/7/1(P), AT TALOJE
MAJUR, TAL - PANVEL, RAIGAD.

FOR :-
SEA QUEEN DEVELOPES PVT. LTD.

NORTH NAME AND ADDRESS OF FIRM



NAGARKAR & ASSOCIATES
 ARCHITECTS & ENGINEERS
 C-112, 1ST FLOOR, "MUNOT RESIDENCY"
 NEAR H.O.C. COLONY, THANA NAKA ROAD,
 PANVEL - 412 206, DIST - RAIGAD PH. 022 - 2746 2282

PRODUCED BY AN AUTODESK EDUCATIONAL PRODUCT

PRODUCED BY AN AUTODESK EDUCATIONAL PRODUCT